


Rev	Date	Int	Notes
B	12-07-16	JW	Admin Update
A	23-10-13	GSH	First Issue
Project			
Internal Walk on Rooflight			
Title			
Internal Walk on Rooflight			
Scale	Date	Drawn By	Status
1:10 @ A3	23-10-13	GSH	
Contract No	Drawing No	Revision	
	VR-IW-01	B	



Registered Office: AA Glazing Systems Ltd, Unit 1 Mill Lane,
Waterford Ind Est, Gt. Massingham, Norfolk, PE32 2HT
Tel: 01485-520860 Fax: 01485-520861
Email: sales@aaclazing.co.uk
Registered in England and Wales, company no. 4346652
VAT No. 792 777 489

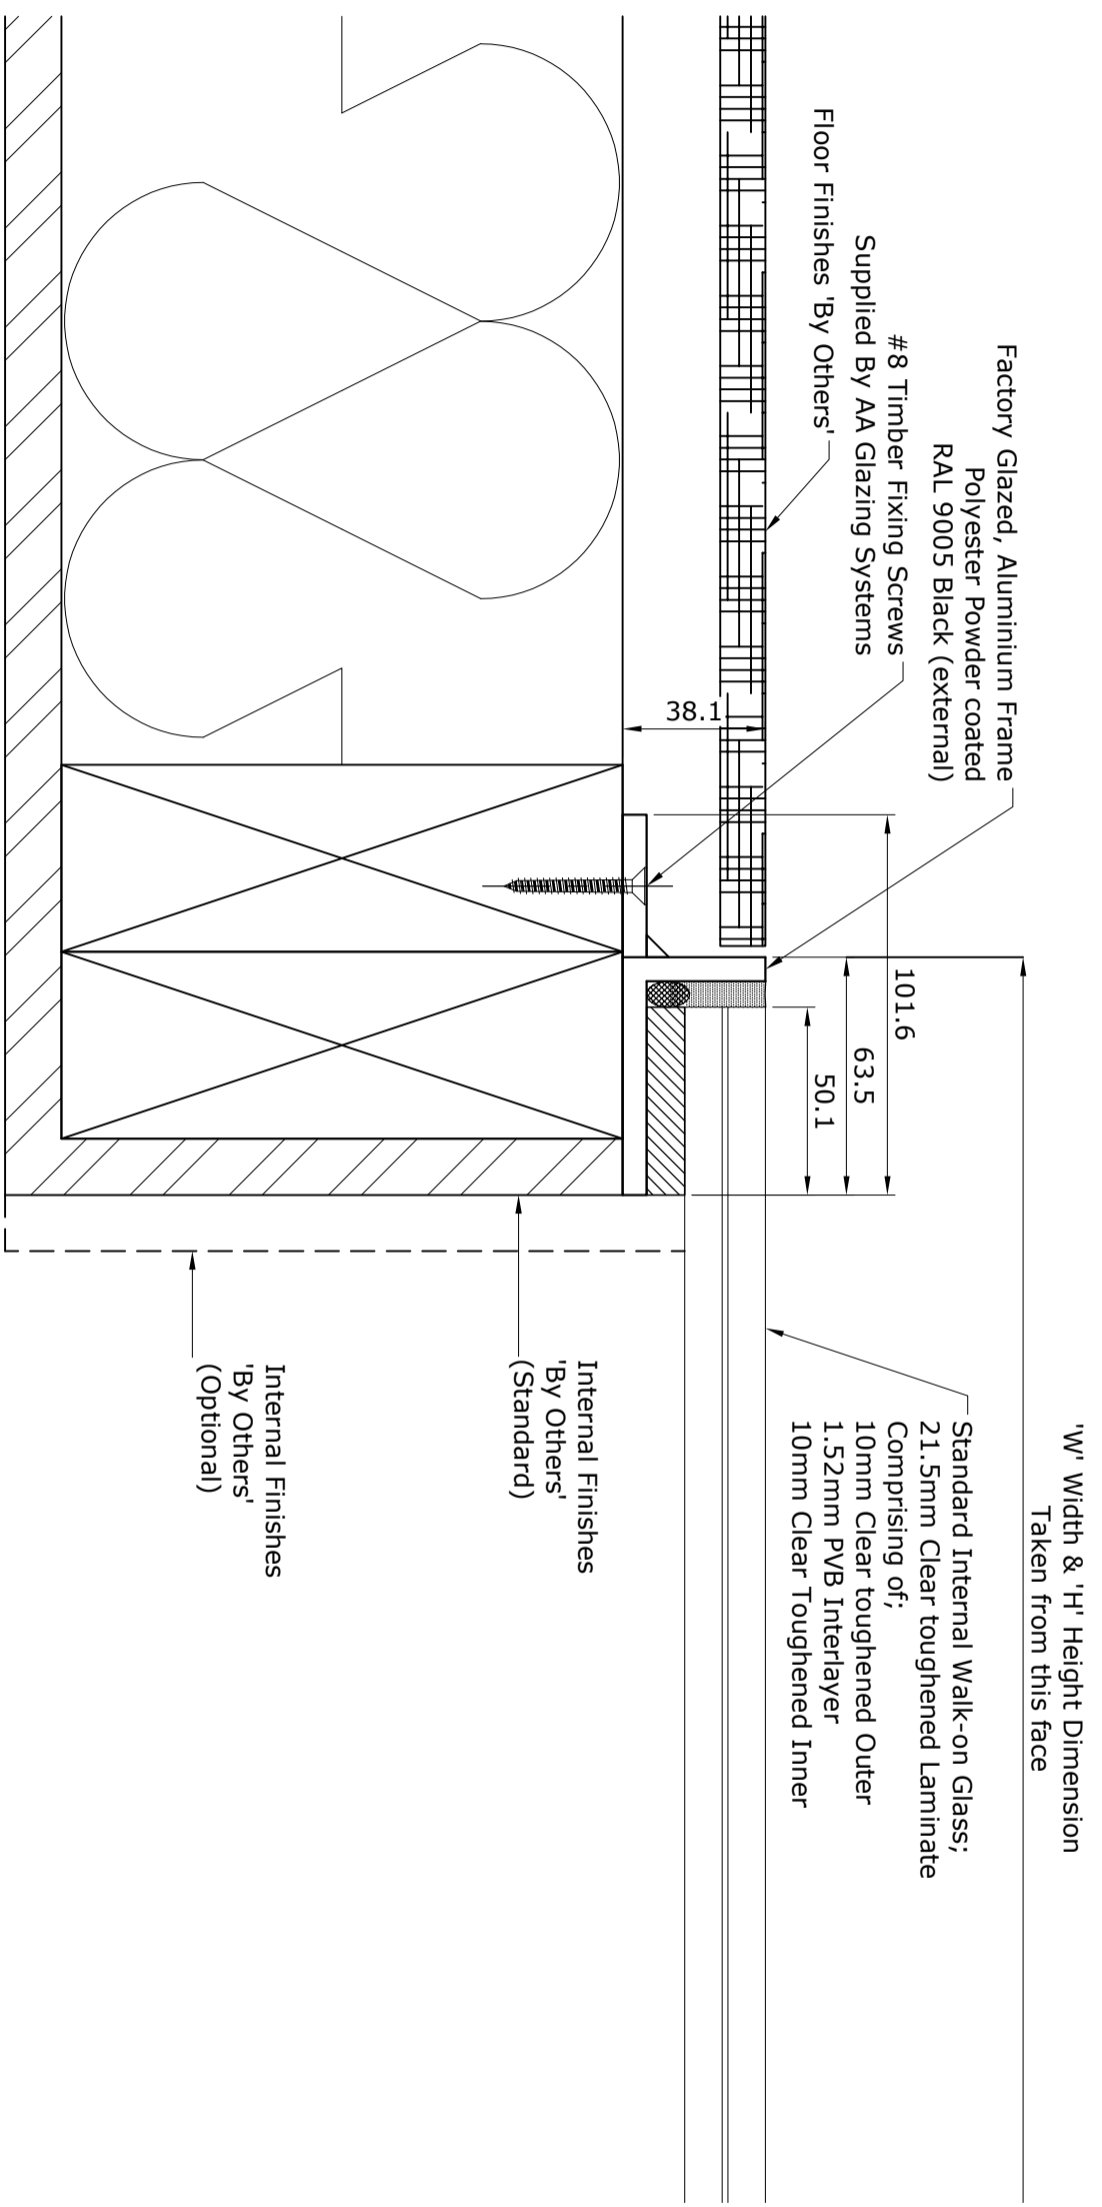

B	12-07-16	LW	Admin Update
A	23-10-13	GSH	First Issue
Rev	Date	Int	Notes
Project			
Internal Walk on Rooflight			
Title			
Internal Walk on Rooflight Section Detail			
Scale	Date	Drawn By	Status
1:2 @ A3	23-10-13	GSH	-
Contract No		Drawing No	Revision
		VR-IMD-01	B



Registered Office: AA Glazing Systems Ltd, Unit 1 Mill Lane,
 Waterford Ind Est, Gt. Massingham, Norfolk, PE32 2HT
 Tel: 01485-520860 Fax: 01485-520861
 Email: sales@aaaglazing.co.uk
 Registered in England and Wales, company no. 4346652
 VAT No. 792 777 469