


|                          |           |                          |              |
|--------------------------|-----------|--------------------------|--------------|
| Project                  |           |                          |              |
| Manual Opening Rooflight |           |                          |              |
| Title                    |           | Manual Opening Rooflight |              |
| Scale                    | 1:10 @ A3 | Drawn By                 | Status       |
| Date                     | 23-10-13  | Drawn By                 | GSH          |
| Contract No              |           | Drawing No               | VR-MO-01     |
| Rev                      |           | Date                     | Int          |
| A                        | 123-10-13 | GSH                      | First Issue  |
| B                        | 12407-16  | JW                       | Admin Update |

AA  
GLAZING  
SYSTEMS

Registered Office: AA Glazing Systems Ltd, Unit Mill Lane,  
Watford Ind Est, Gt. Masingham, Norfolk, PE32 2HT  
Tel: 01485-520860 Fax: 01485-520861  
Email: sales@aaaglazing.co.uk  
Registered in England and Wales company no. 4346652  
VAT No. 792 777 488

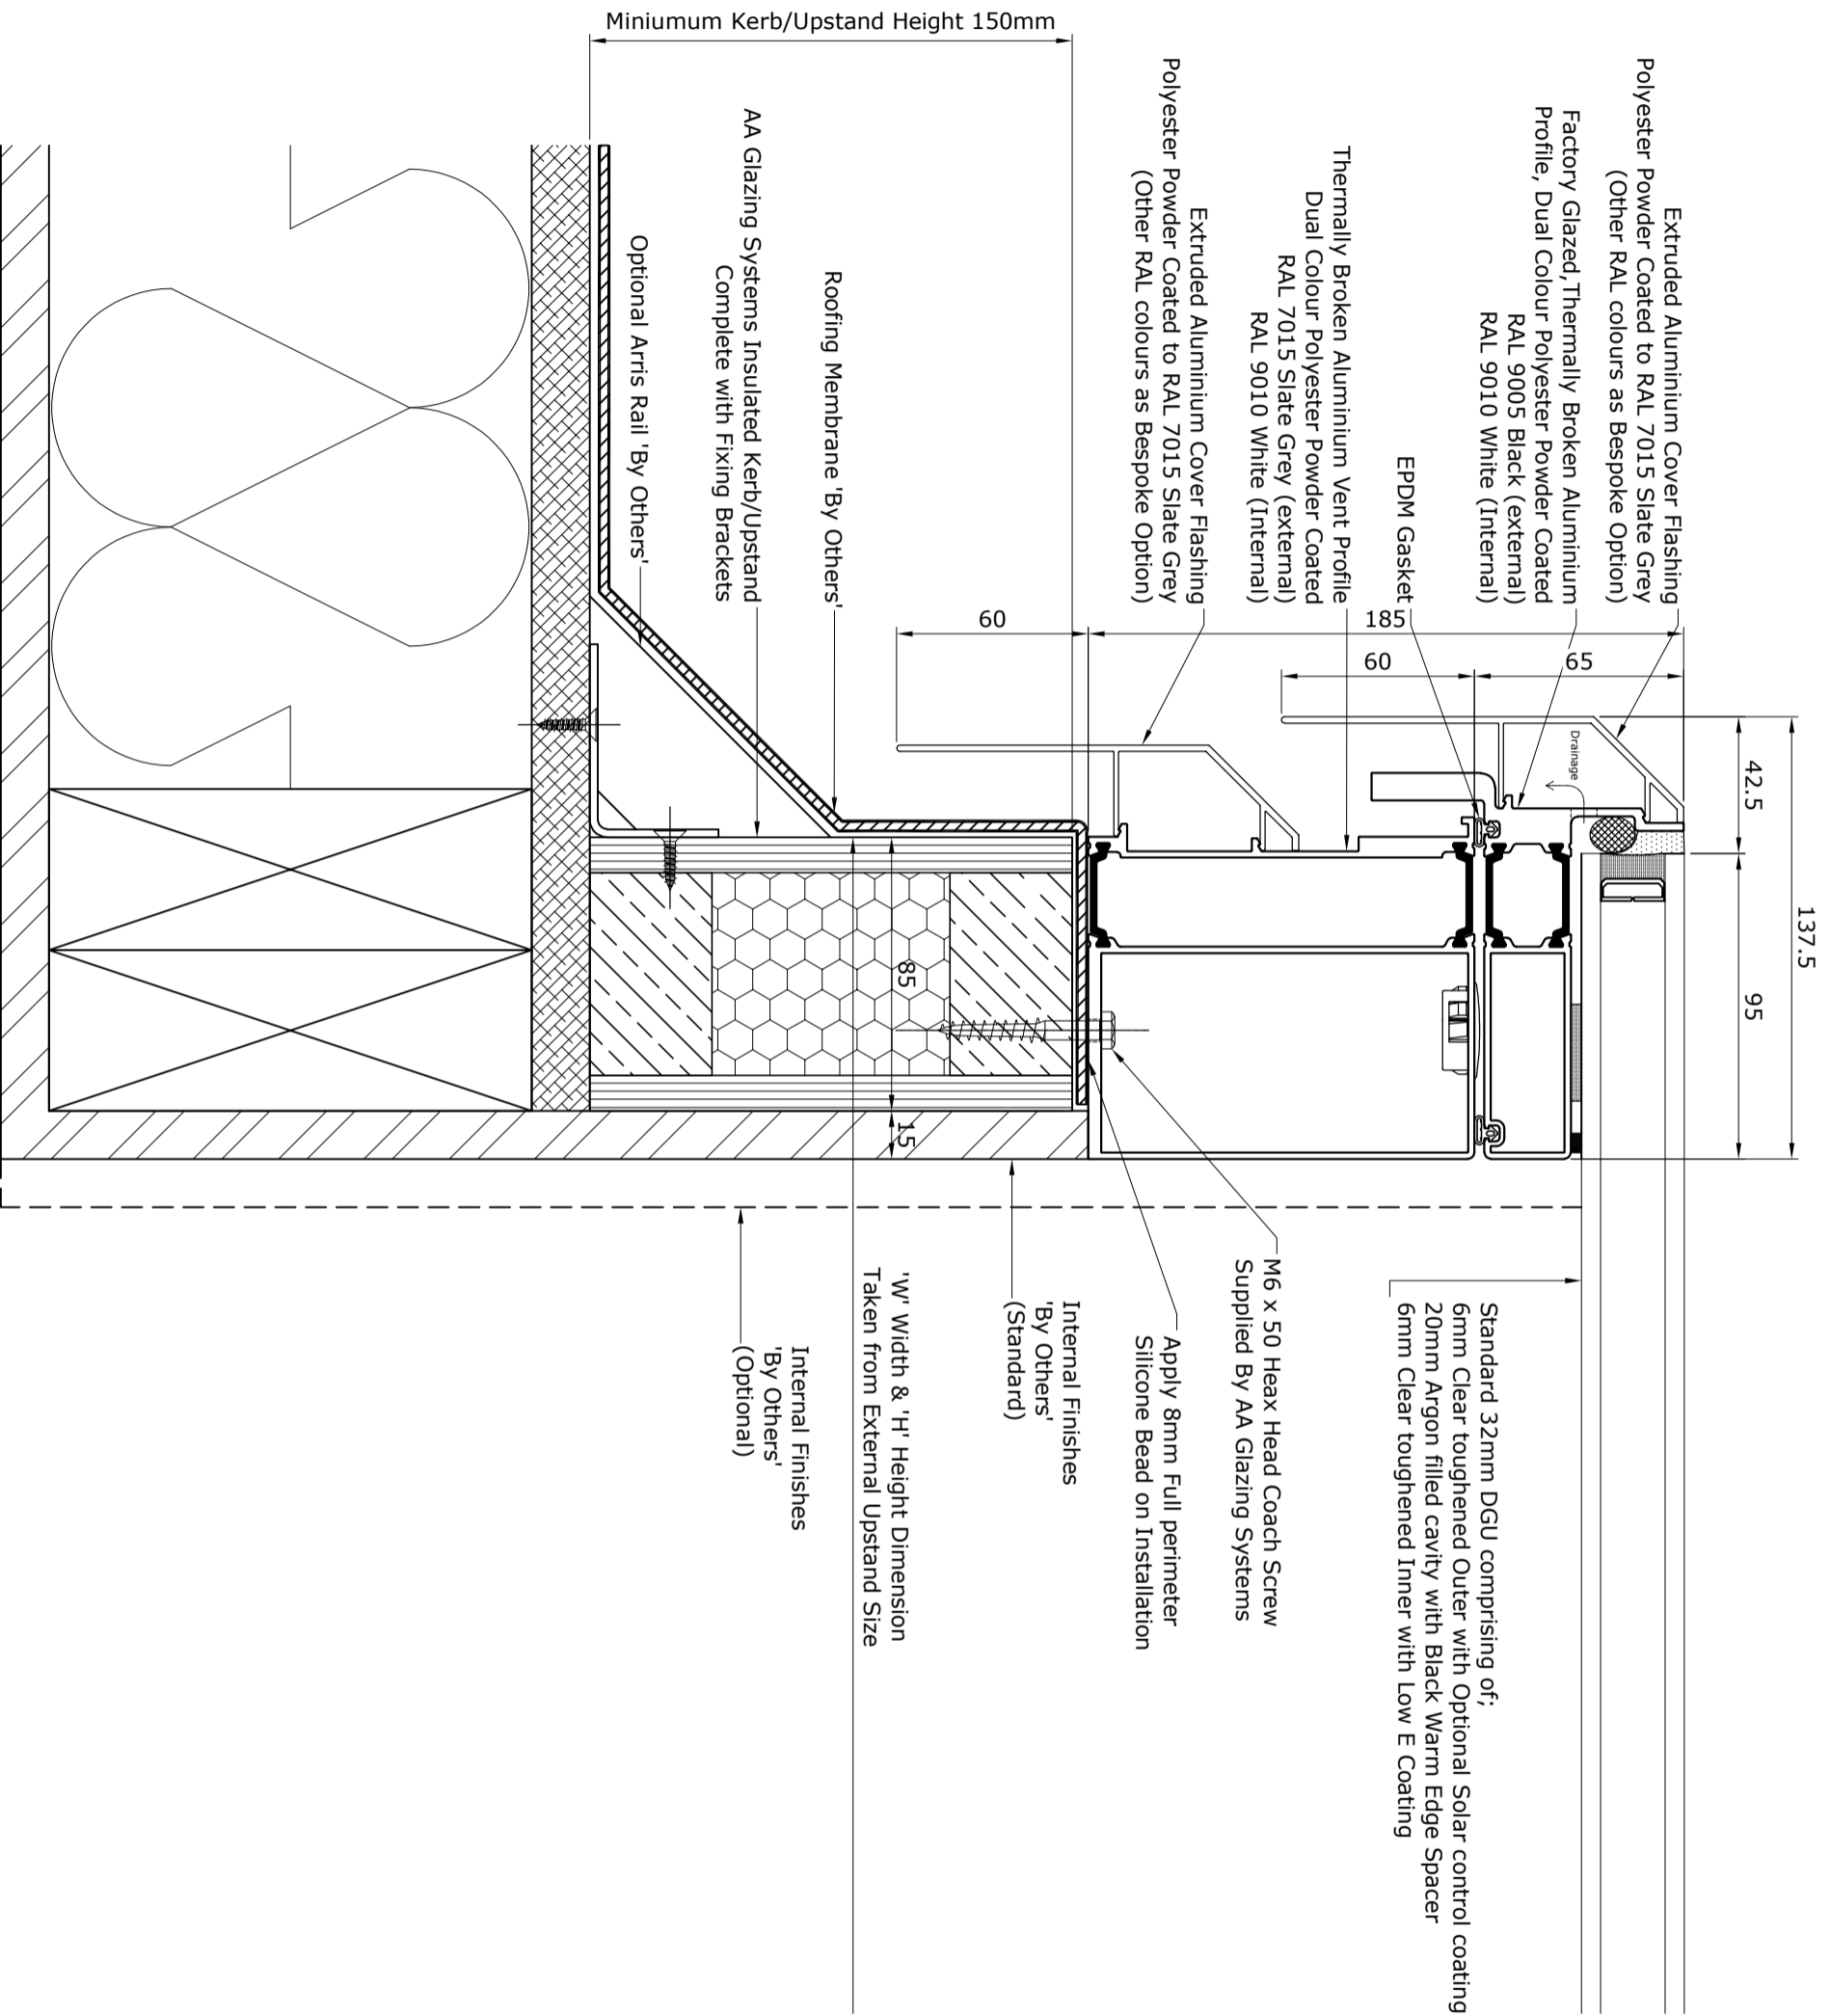


|     |          |     |              |
|-----|----------|-----|--------------|
| Rev | Date     | Int | Notes        |
| A   | 23-10-13 | GSH | First Issue  |
| B   | 12-07-16 | JW  | Admin Update |

|                                |          |            |          |
|--------------------------------|----------|------------|----------|
| Project                        |          |            |          |
| Manual Opening Rooflight       |          |            |          |
| Title                          |          |            |          |
| Standard Kerb / Upstand Detail |          |            |          |
| Scale                          | Date     | Drawn By   | Status   |
| 1:2 @ A3                       | 23-10-13 | GSH        |          |
| Contract No                    |          | Drawing No | Revision |
|                                |          | VR-MOD-01  | B        |



Registered Office: AA Glazing Systems Ltd, Unit Mill Lane,  
Waterford Ind Est, Gt. Massingham, Norfolk, PE32 2HT  
Tel: 01485-520860 Fax: 01485-520861  
Email: sales@aaaglazing.co.uk  
Registered in England and Wales company no. 4346652  
VAT No. 792 777 488

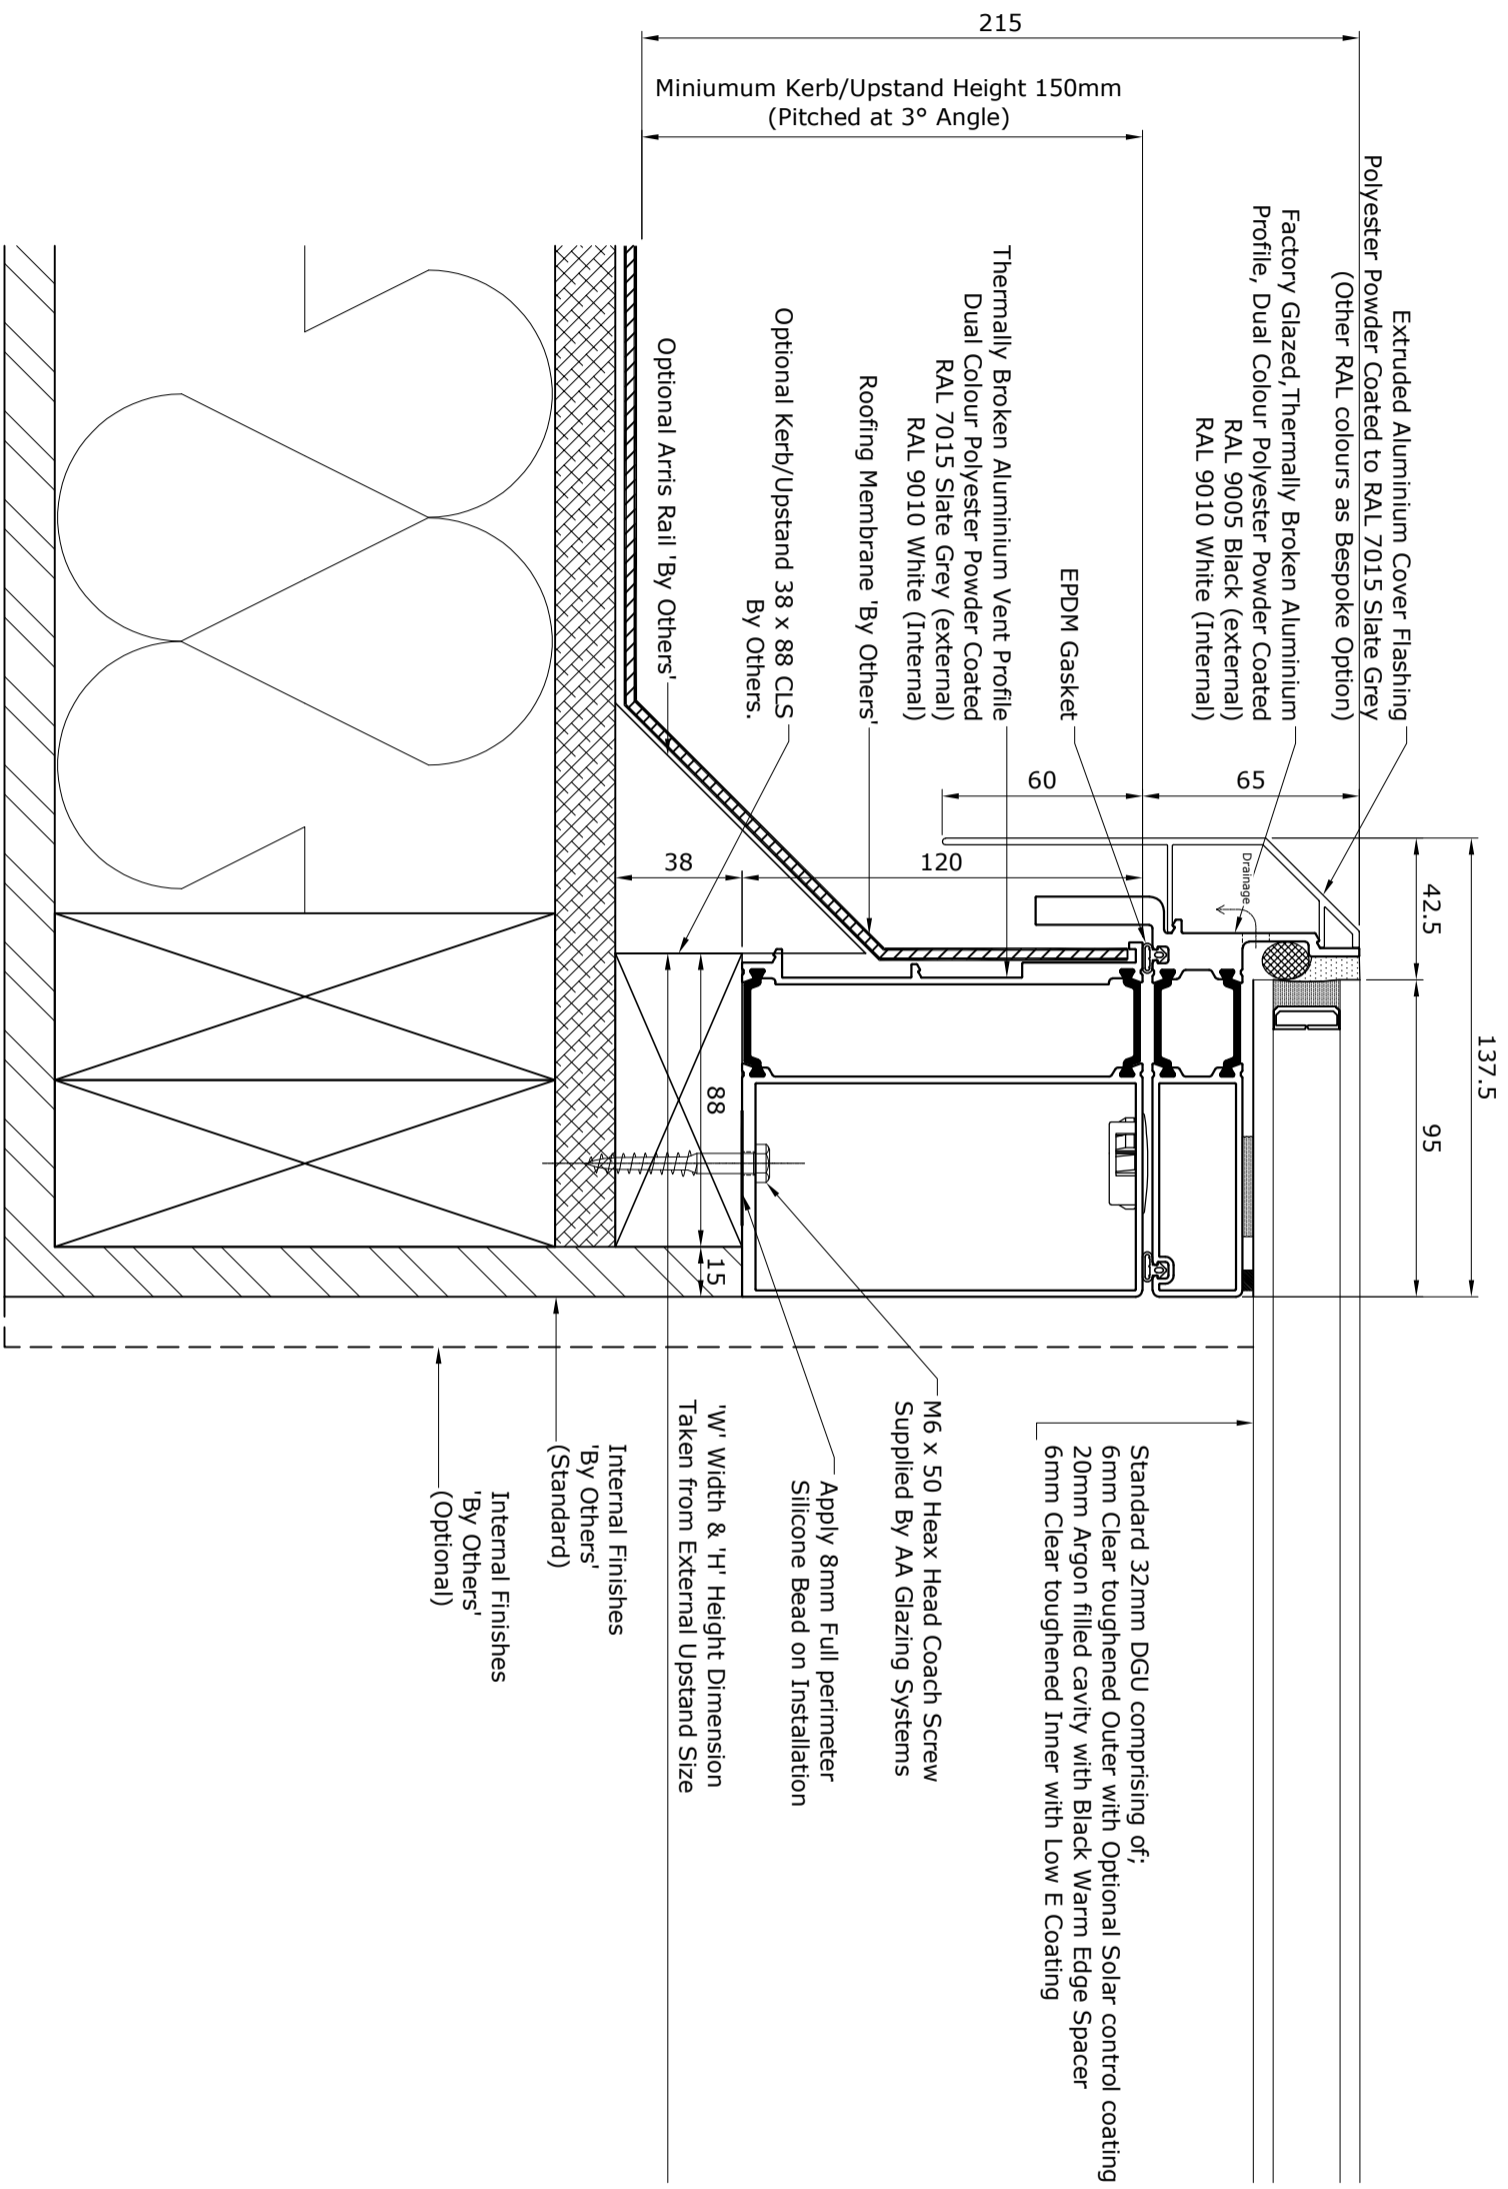

Standard 32mm DGU comprising of:  
 6mm Clear toughened Outer with Optional Solar control coating  
 20mm Argon filled cavity with Black Warm Edge Spacer  
 6mm Clear toughened Inner with Low E Coating

M6 x 50 Heax Head Coach Screw  
 Supplied By AA Glazing Systems

Apply 8mm Full perimeter  
 Silicone Bead on Installation

'W' Width & 'H' Height Dimension  
 Taken from External Upstand Size

Internal Finishes  
 'By Others'  
 (Standard)

Internal Finishes  
 'By Others'  
 (Optional)

| Rev | Date      | Int | Notes        |
|-----|-----------|-----|--------------|
| B   | 12-07-16  | JW  | Admin Update |
| A   | 123-10-13 | GSH | First Issue  |

Project: Manual Opening Rooflight

Title: Optional Kerb / Upstand Detail

| Scale       | Date       | Drawn By | Status |
|-------------|------------|----------|--------|
| 1:2 @ A3    | 23-10-13   | GSH      |        |
| Contract No | Drawing No | Revision |        |
| -           | VR-MOD-02  | B        |        |



Registered Office: AA Glazing Systems Ltd, Unit Mill Lane,  
 Watford Ind Est, Gt. Masingham, Norfolk, PE32 2HT  
 Tel: 01485-520860 Fax: 01485-520861  
 Email: sales@aaaglazing.co.uk  
 Registered in England and Wales company no. 4346652  
 VAT No. 792 777 488