


Project		Author	Update
Drawn		Checked	
Revised		Drawn	
Date		Issue	
Int		Notes	
Title			
Electric Access Hatch Rooflight			
Scale	1:1	Drawn By	SR
Scale @ A3	5:1	Checked	
Control No.	VR-EAD-01	Revision	B



Registered Office: AA Glazing Systems Ltd, Unit Mill Lane,
Email: sales@aa-glazing.co.uk
Registered in England and Wales company no. 4346652
VAT No. 792 777 488

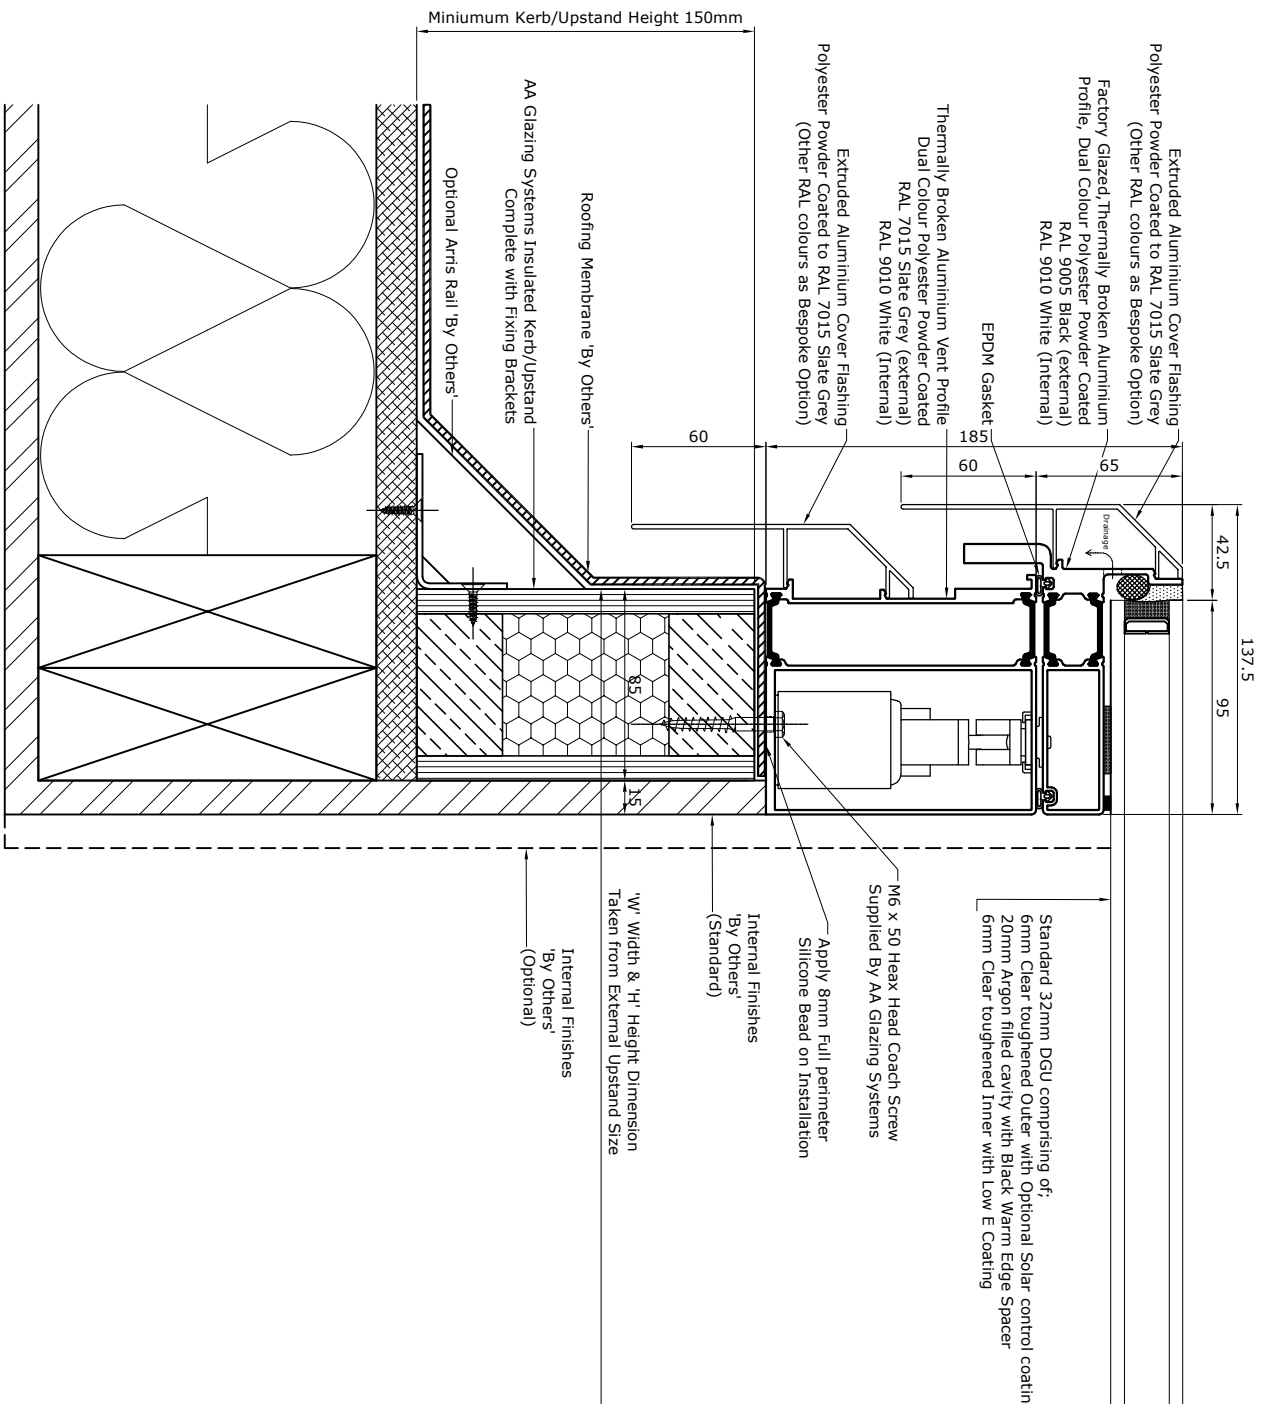

Project	Electric Access Hatch Rooflight
Title	Standard Kerb / Upstand Detail
Scale	1:20 @ A3
Drawn By	VR
Checked By	VR
Contract No.	VR-EAD-01
Revision	B
Issue	Admin Update
First Issue	A
Rev. Date	Int. Int.
Rev. Issue	Notes
Rev. Date	Int. Int.
Rev. Issue	Notes
Registered Office: AA Glazing Systems Ltd, Unit Mill Lane,
Waterford Road, Castleisangham, Llanelli, SA41 2HT
Tel: 01449 442000
Email: sales@aa-glazing.co.uk
Registered in England and Wales company no. 4346682
VAT No. 792 777 488

