


Project	Manual Opening Pyramid Rooflight		
Title	Manual Opening Pyramid Rooflight		
Scale	1:10 @ A3		
Contract No	VR-MP-01		
Rev	Date	Int	Notes
B	12-07-16	JW	Admin Update
A	23-10-13	GSH	First Issue
Project: Manual Opening Pyramid Rooflight			
Date: 1-10-13		Drawn By/Status: GSH	
Contract No: VR-MP-01		Revision: B	



Registered Office: AA Glazing Systems Ltd, Unit Mill Lane,
Waterford Ind Est, Ct, Masingham, Norfolk, PE32 2HT
Tel: 01485-520860 Fax: 01485-520861
Email: sales@aaaglazing.co.uk
Registered in England and Wales company no. 4346652
VAT No. 792 777 488

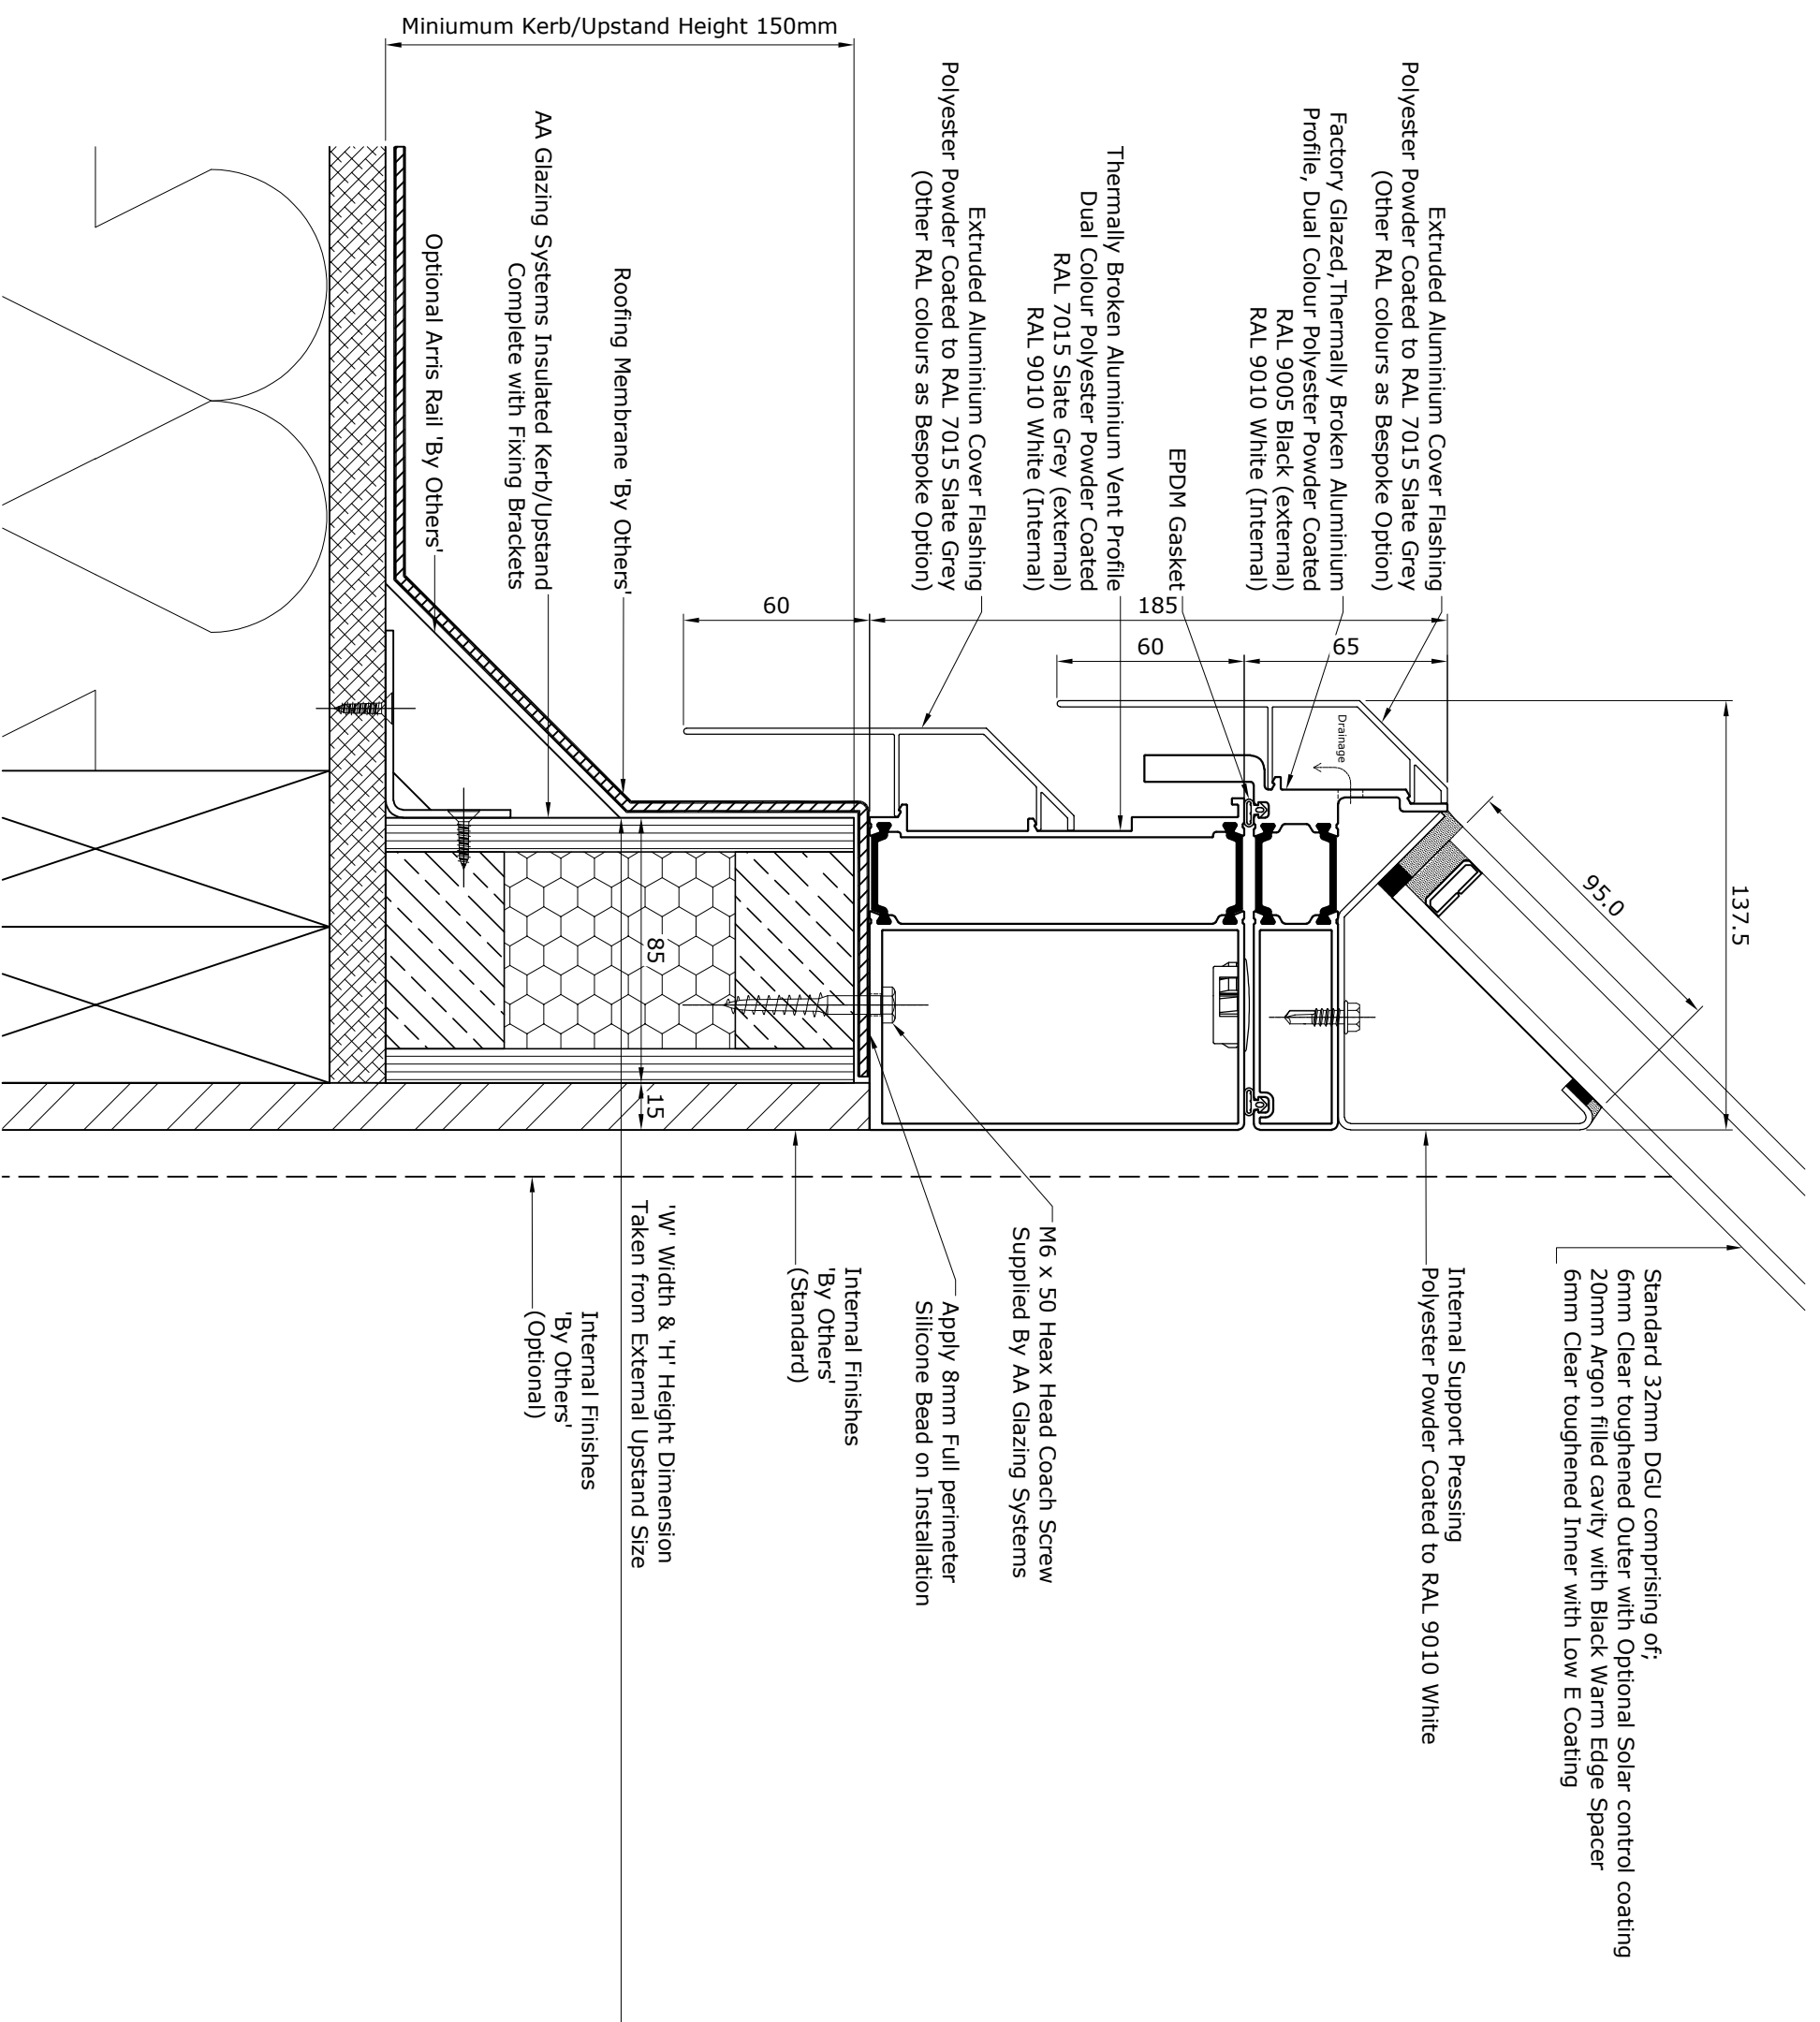

Standard 32mm DGU comprising of:
 6mm Clear toughened Outer with Optional Solar control coating
 20mm Argon filled cavity with Black Warm Edge Spacer
 6mm Clear toughened Inner with Low E Coating

Internal Support Pressing
 Polyester Powder Coated to RAL 9010 White

M6 x 50 Hex Head Coach Screws
 Supplied By AA Glazing Systems

Apply 8mm Full perimeter
 Silicone Bead on Installation

Internal Finishes
 'By Others'
 (Standard)


Internal Finishes
 'By Others'
 (Optional)

'W' Width & 'H' Height Dimension
 Taken from External Upstand Size

Project	Manual Opening Pyramid Rooftight
Rev	Int
Date	Int
Notes	
First Issue	
Admin Update	
12-07-16	JW
23-10-13	GSH
Scale	1:2 @ A3
Date	23-10-13
Drawn By	GSH
Status	
Contract No	
Drawing No	VR-MPD-01
Revision	B



Registered Office: AA Glazing Systems Ltd, Unit Mill Lane,
 Waterford Ind Est, Gt. Massingham, Norfolk, PE32 2HT
 Tel: 01485-520860 Fax: 01485-520861
 Email: sales@aaaglazing.co.uk
 Registered in England and Wales company no. 4346652
 VAT No. 792 777 488

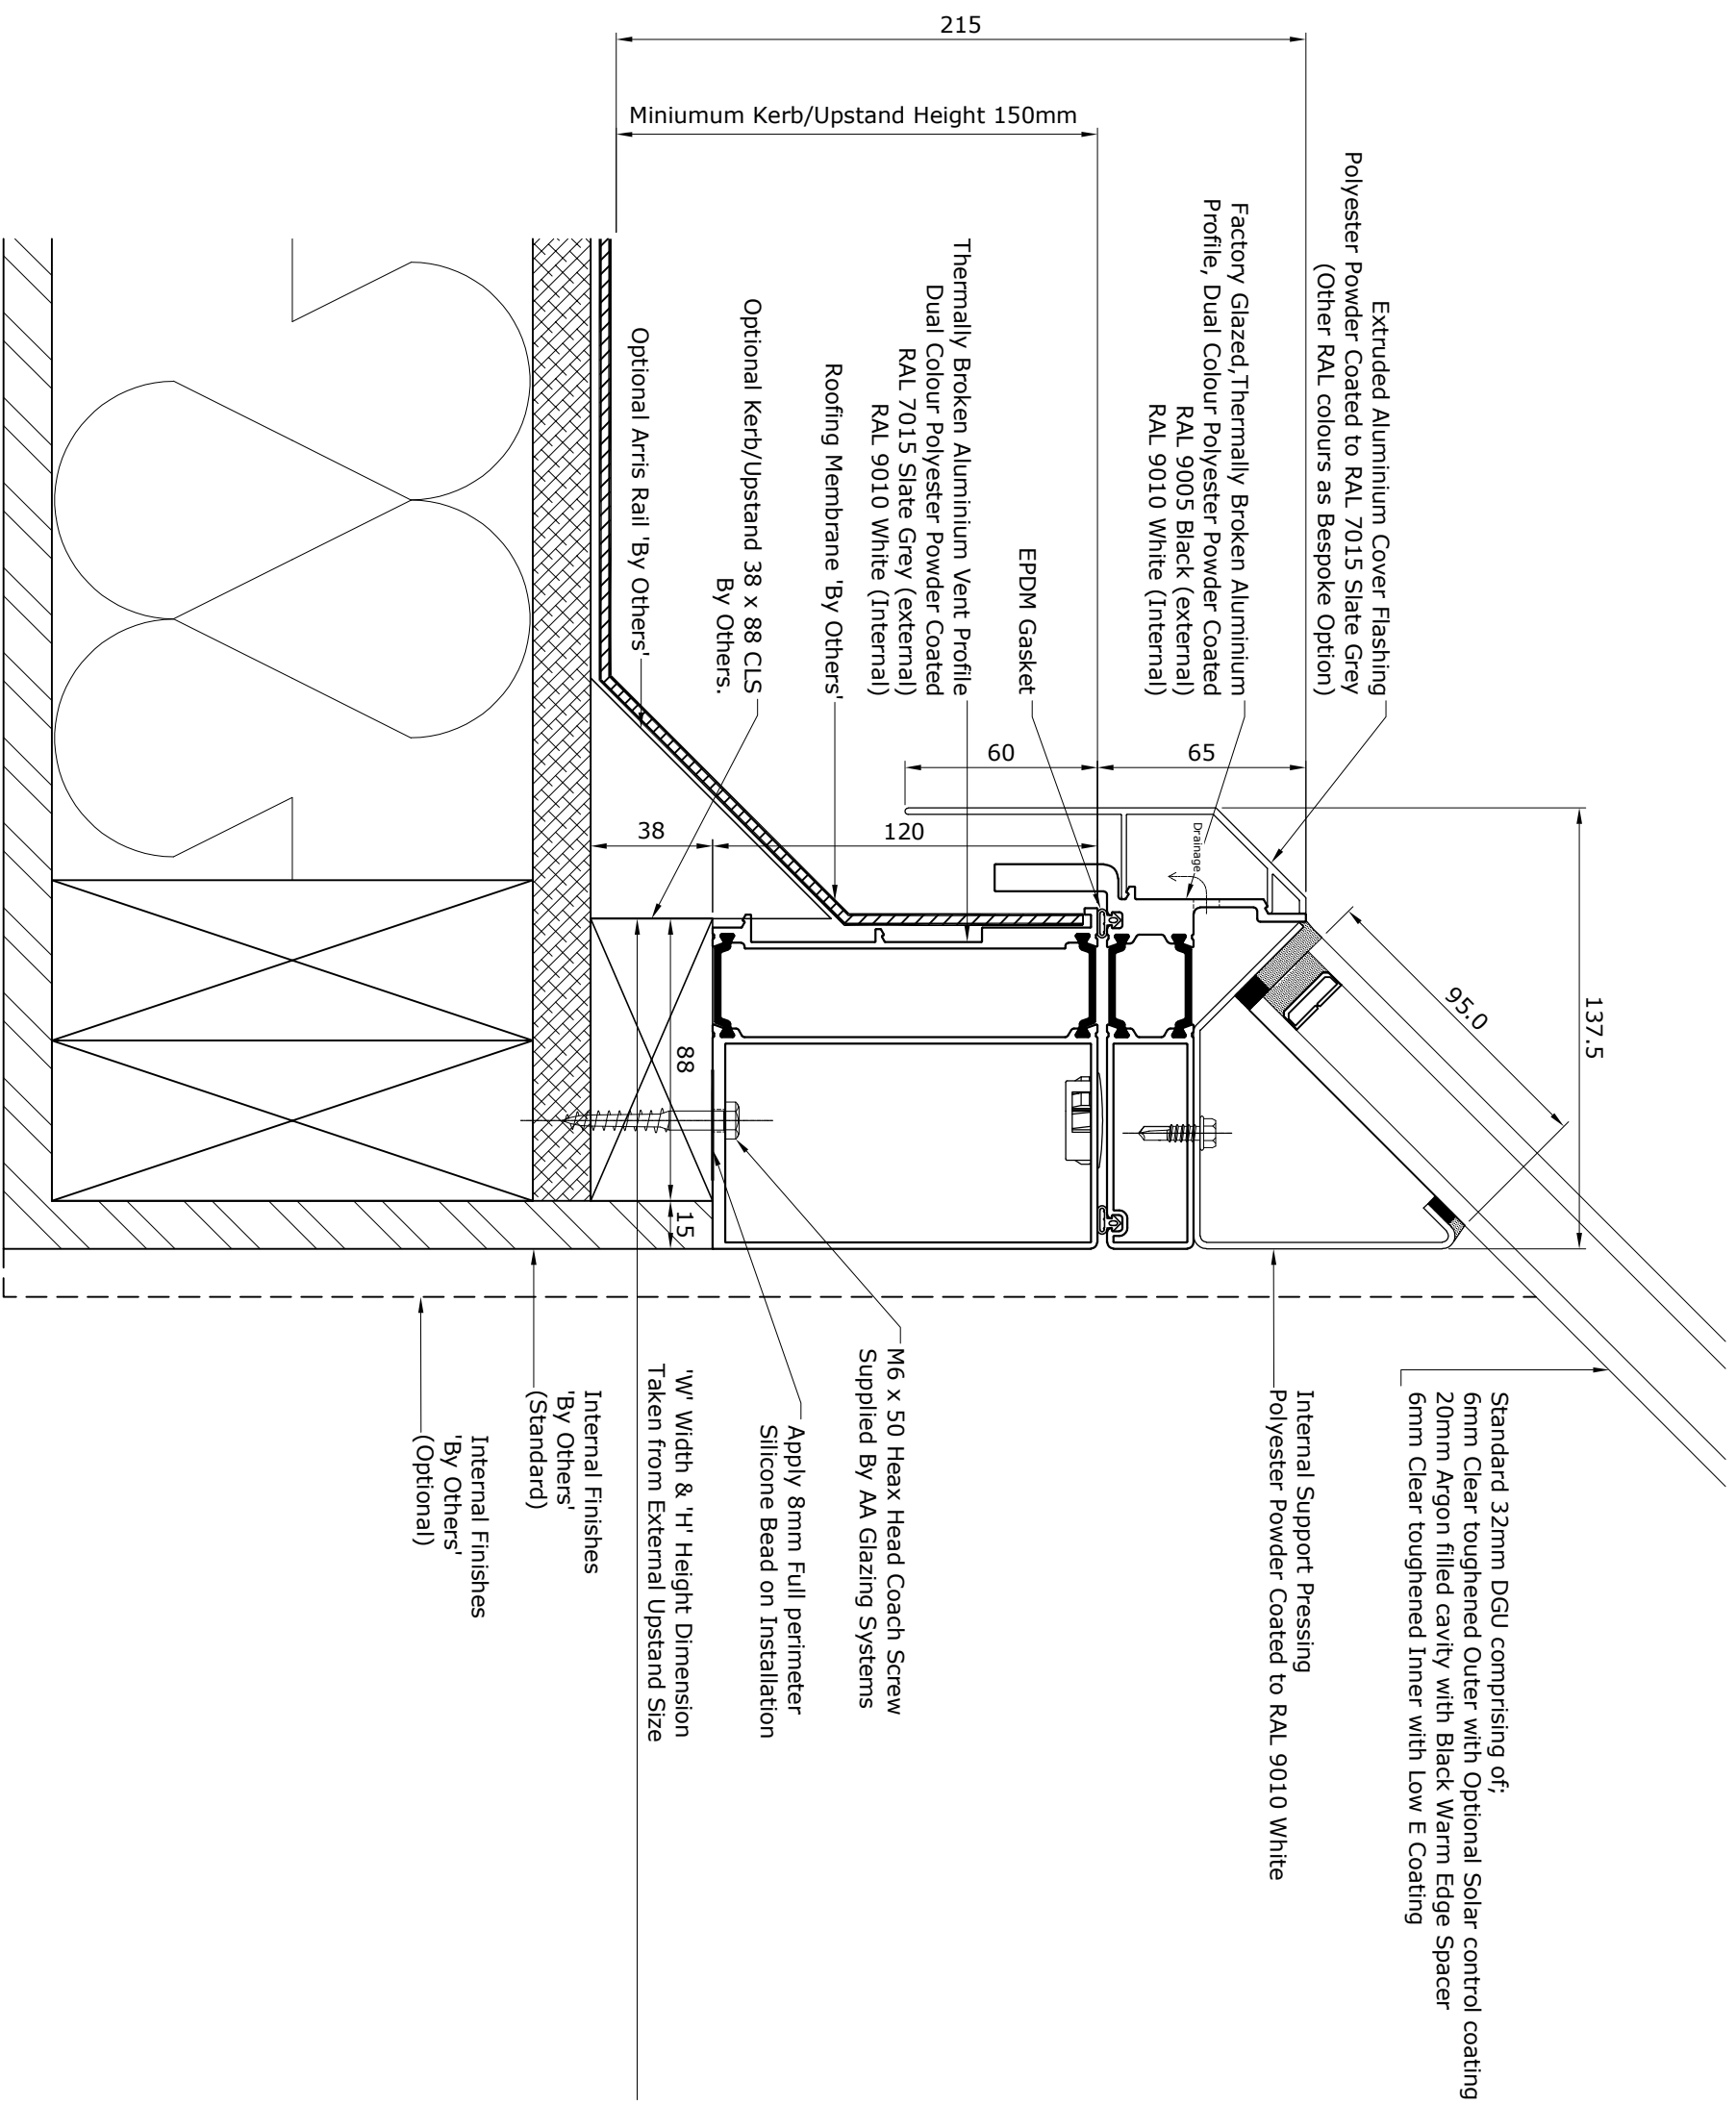

Standard 32mm DGU comprising of,
 6mm Clear toughened Outer with Optional Solar control coating
 20mm Argon filled cavity with Black Warm Edge Spacer
 6mm Clear toughened Inner with Low E Coating

Internal Support Pressing
 Polyester Powder Coated to RAL 9010 White

M6 x 50 Hex Head Coach Screw
 Supplied By AA Glazing Systems

Apply 8mm Full perimeter
 Silicone Bead on Installation

'W' Width & 'H' Height Dimension
 Taken from External Upstand Size

Internal Finishes
 'By Others'
 (Standard)

Internal Finishes
 'By Others'
 (Optional)

Project	Manual Opening Pyramid Rooilight		
Rev	Date	Int	Notes
A	23-10-13	GSH	First Issue
B	12-07-16	JW	Admin Update
Optional Kerb / Upstand Detail			
Scale	1:2 @ A3	Drawn By	Status
Contract No	23-10-13	GSH	
		VR-MPD-02	Revision
			B



Registered Office: AA Glazing Systems Ltd, Unit Mill Lane,
 Waterford Ind Est, Gt. Massingham, Norfolk, PE32 2HT
 Tel: 01485-520860 Fax: 01485-520861
 Email: sales@aaaglazing.co.uk
 Registered in England and Wales company no. 4346652
 VAT No. 792 777 488